



RELOCATED FACILITIES

HHE/HTR

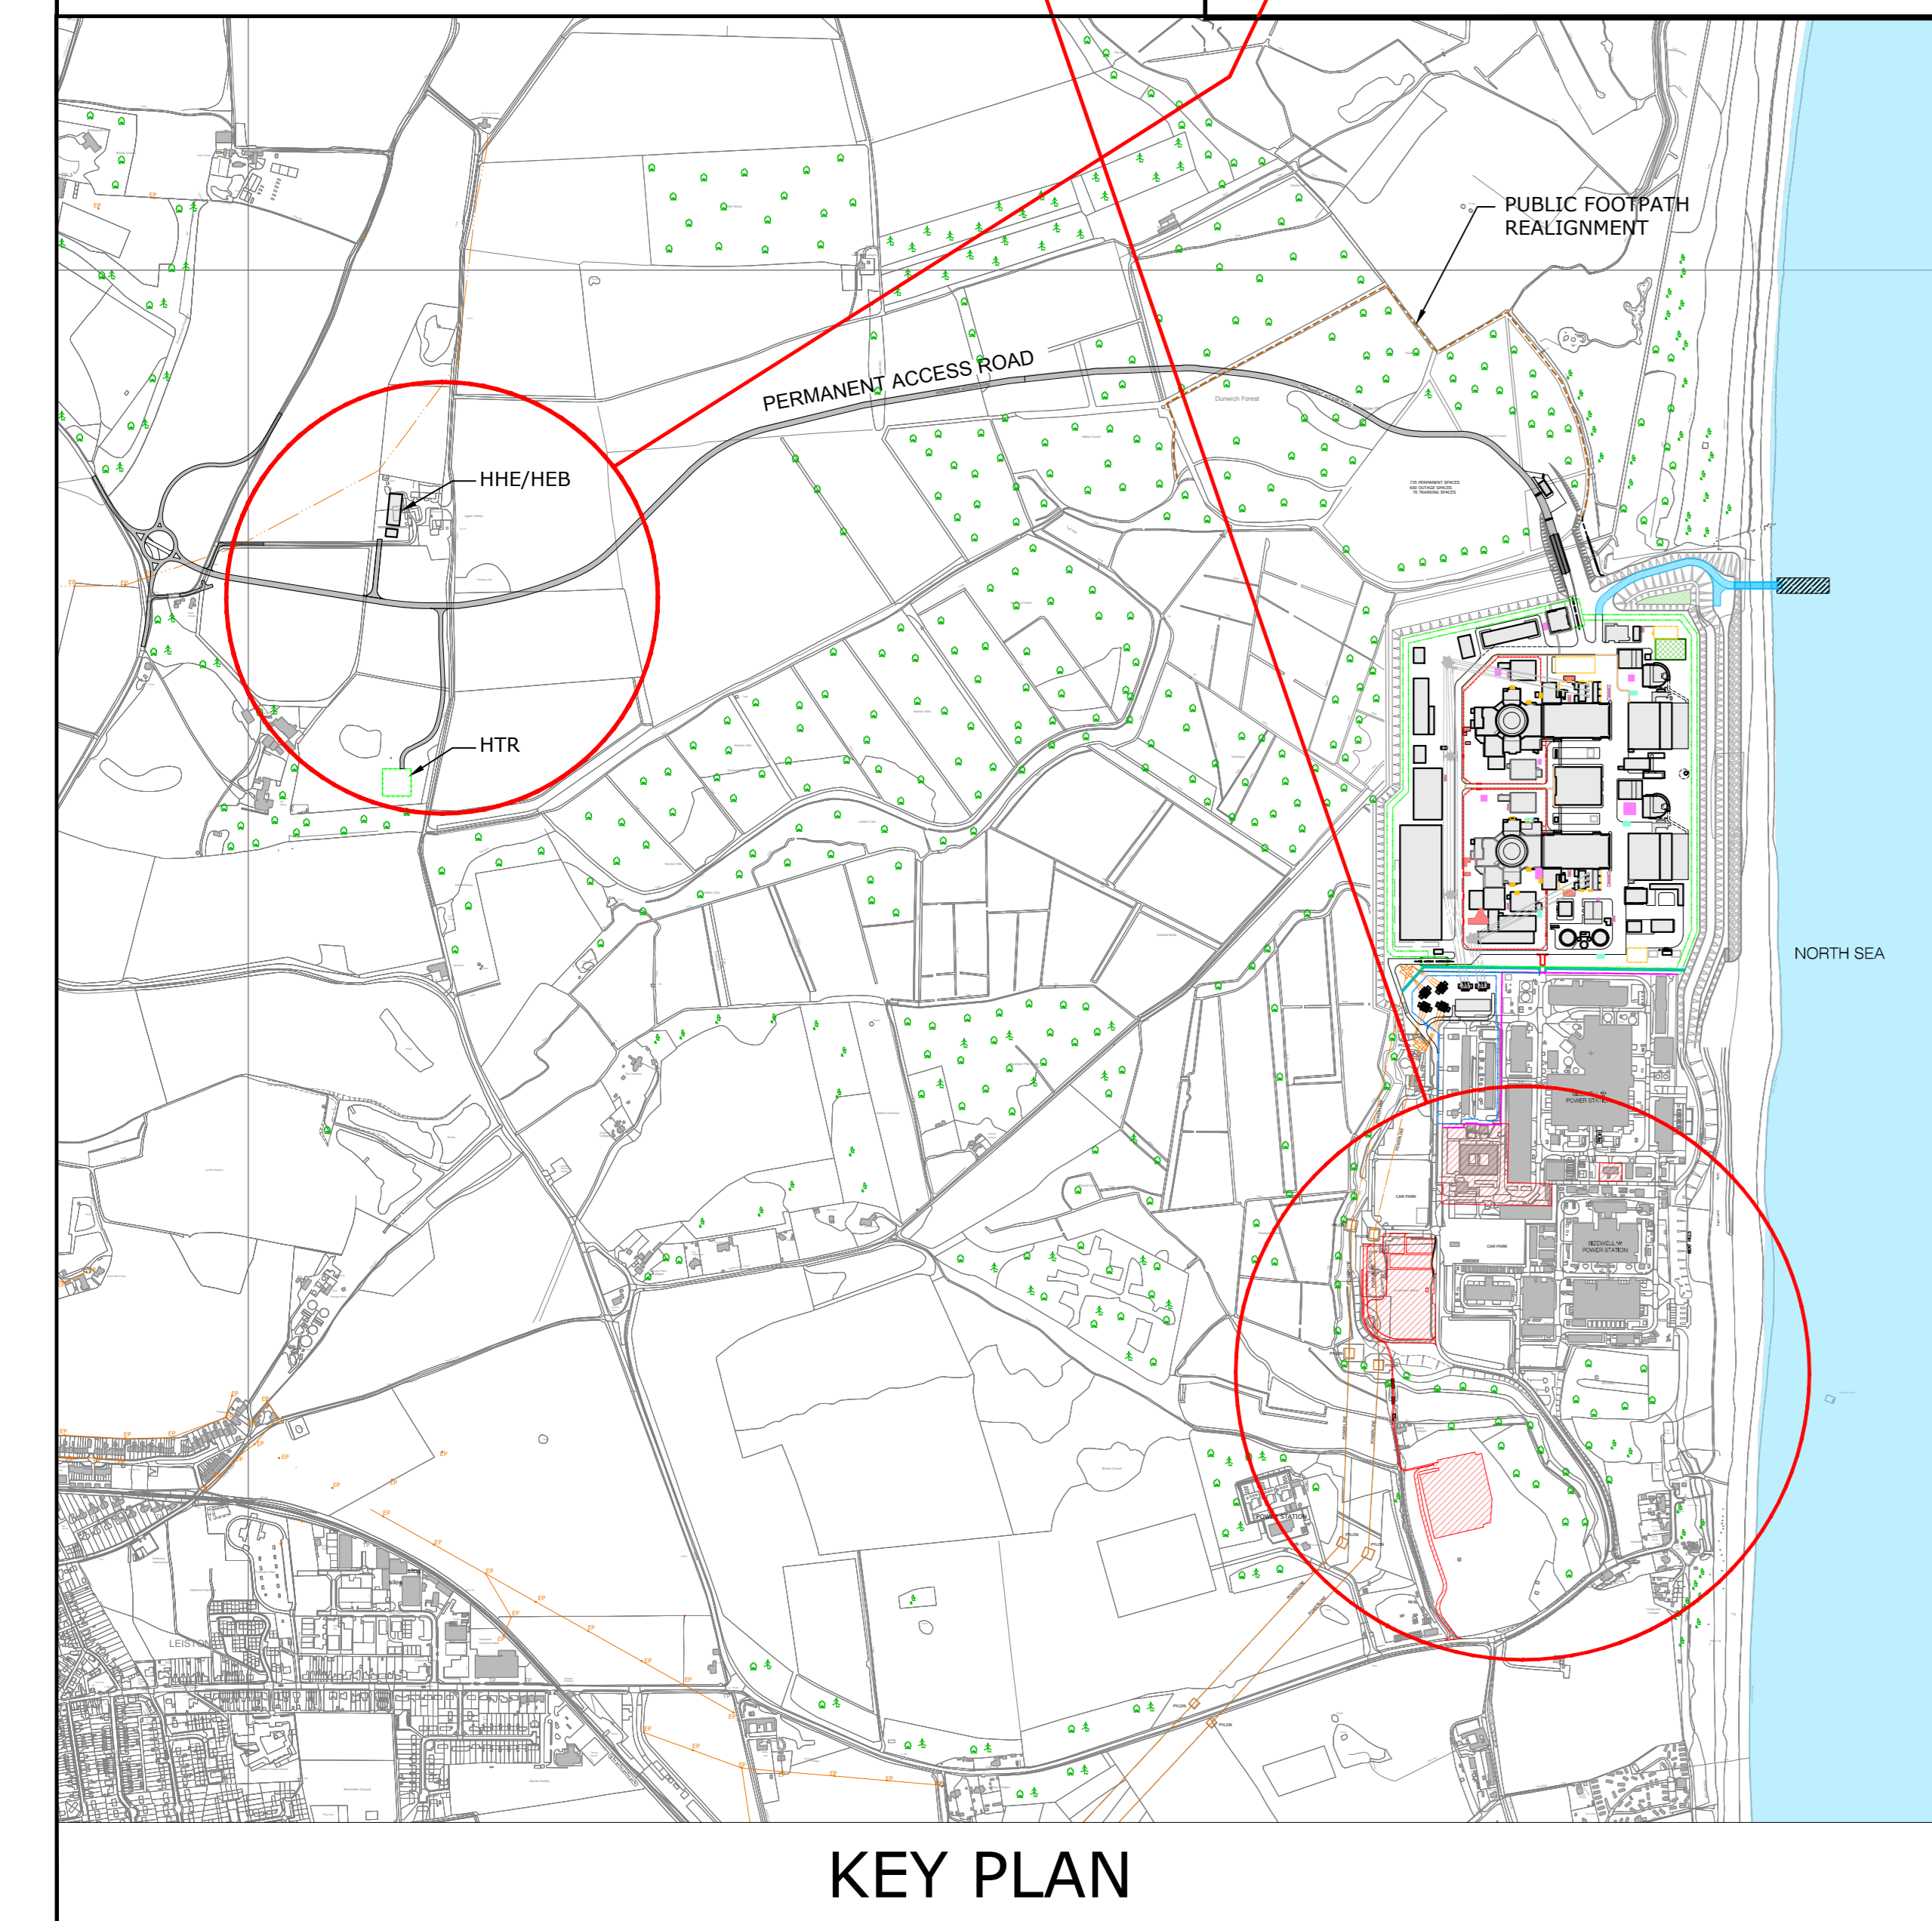

KEY PLAN

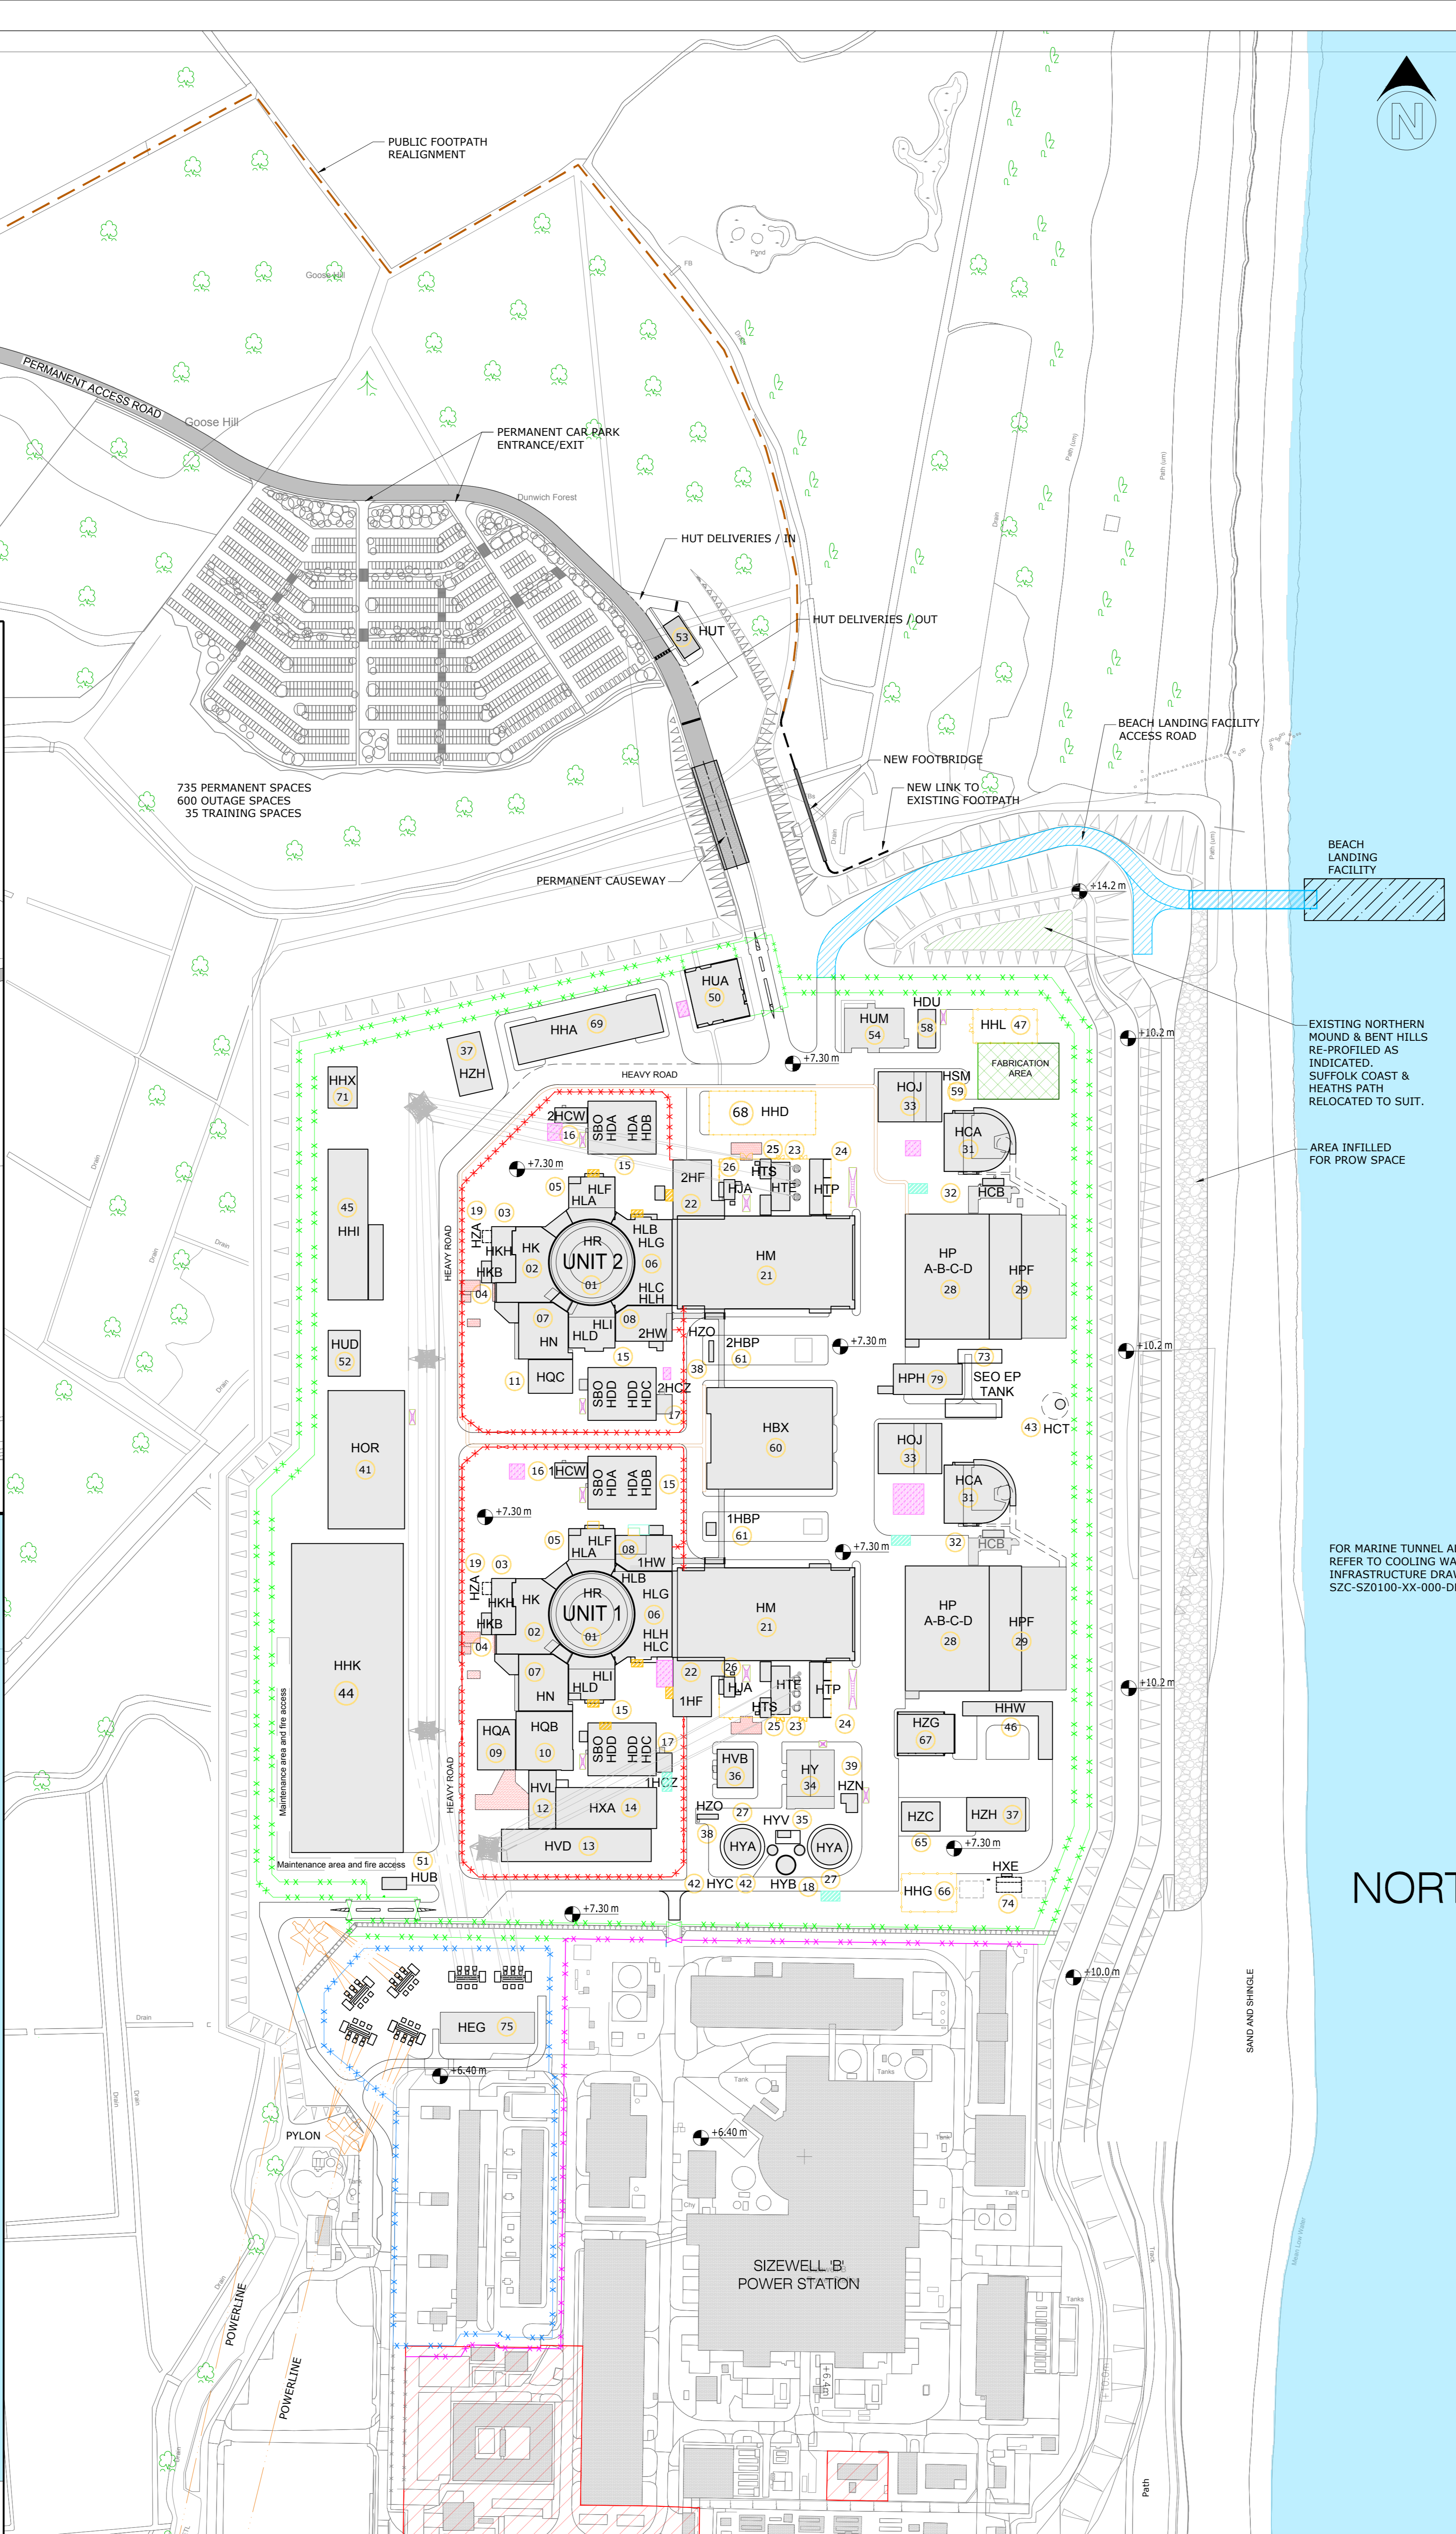

UK PROTECT	
EPR BUILDINGS	
NUCLEAR ISLAND (NI)	
HR	01 REACTOR BUILDING
HK	02 FUEL BUILDING
HKH	03 FUEL BUILDING HALL
HKB	04 BORON STORAGE BUILDING
HLA-B-C-D	05 SAFEGUARD ELEC. BUILDINGS
HLR-B-C-D	06 SAFEGUARD MECH. BUILDINGS
HN	07 NUCLEAR AUXILIARY BUILDING
HW	08 ACCESS TOWER
HQA	09 RADIOACTIVE WASTE STORAGE BUILDING
HQB	10 RADIOACTIVE WASTE PROCESS BUILDING
HQC	11 RADIOACTIVE WASTE TREATMENT BUILDING (UNIT 2 - HN EXTN)
HVL	12 HOT LAUNDRY BUILDING
HVD	13 HOT WORKSHOP, HOT WAREHOUSE, FACILITIES FOR DECONTAMINATION
HXA	14 EFFLUENT TANKS (KER, TER, SEK) & REFUELLING WATER STORAGE TANKS (PTR)
HD A-B-C-D/S80	15 EMERGENCY DIESEL GENERATOR BUILDING
HCW	16 COOLING WATER DISCHARGE WEIR BUILDING - DIVISION 1
HCZ	17 COOLING WATER DISCHARGE WEIR BUILDING - DIVISION 2
HYB	18 NUCLEAR ISLAND DEMINERALISED WATER TANK
HZA	19 ISFS ARGON & HELIUM STORE - SPACE RESERVATION
CONVENTIONAL ISLAND (CI)	
HM	21 TURBINE HALL
HF	22 CONVENTIONAL ISLAND ELECTRICAL BUILDING
HTE	23 GAS INSULATED SWITCH GEAR BUILDING
HTP	24 MAIN TRANSFORMER PLATFORM
HTS	25 UNIT TRANSFORMER PLATFORM
HIA	26 AUXILIARY TRANSFORMER PLATFORM
HYA	27 CONVENTIONAL ISLAND DEMINERALISED WATER TANK
BALANCE OF PLANT (BOP)	
HP A-B-C-D	28 COOLING WATER PUMP HOUSE
HPF	29 FOREBAY
HCA	31 OUTFALL POND BUILDING
HCB	32 FILTERING DEBRIS RECOVERY PIT
HOJ	33 FIRE-FIGHTING WATER DISTRIBUTION BUILDING
HY	34 DEMINERALISATION STATION
HVY	35 VALVE ROOM FOR THE DEMINERALISATION STATION
HVB	36 AUXILIARY BOILERS
HZH	37 HYDROGEN & NITROGEN STORAGE
HZO	38 OXYGEN STORAGE
HZN	39 HYDRAZINE STORAGE
HOR	41 RAW & POTABLE WATER STORAGE/SUPPLY
HYC	42 DEGASSED WATER STORAGE TANK (REA BUFFER TANK)
HCT	43 COOLING WATER DISCHARGE SHAFT
HPH	79 CHLORINATION PLANT
BUILDINGS RELATED TO FUEL OR WASTE MANAGEMENT	
HHK	44 INTERIM SPENT FUEL STORE - SPACE RESERVATION
HHI	45 INTERMEDIATE LEVEL WASTE STORE
HHL	46 CONVENTIONAL WASTE STORE
HUA	50 MAIN ACCESS CONTROL BUILDING
HUB	51 SECONDARY ACCESS CONTROL BUILDING
HUD	52 AUXILIARY ADMINISTRATION BUILDING
HUM	54 EMERGENCY RESPONSE CENTRE
HOU	58 EMERGENCY RESPONSE ENERGY CENTRE
HSM	59 METEOROLOGICAL STATION
OFFICE BUILDINGS	
HBX	60 OPERATIONAL SERVICE CENTRE
HBP	61 SKY BRIDGE
STORE BUILDINGS / GARAGE	
HZC	65 CHEMICAL PRODUCTS STORAGE
HHG	66 GARAGE FOR HANDLING FACILITIES
HZG	67 OIL AND GREASE STORAGE
HHD	68 CONTAMINATED TOOLS STORE
IHA	69 WAREHOUSE
HHX	71 ISFS EQUIPMENT STORAGE BUILDING - SPACE RESERVATION
OTHER BUILDINGS	
SEO-EP Tank	73 BY-PASS SEPARATOR
HXE	74 SEWAGE TREATMENT PLANT
HEG	75 NATIONAL GRID SUBSTATION BUILDING
OTHER BUILDINGS (OUT OF SITE FENCES)	
HUT	53 OFF SITE DELIVERY CHECKPOINT
HHE	70 EMERGENCY EQUIPMENT STORE
HBE	76 BACK-UP GENERATOR
HTR	77 ANCILLARY SUBSTATION COMPOUND

**UK PROTECTIVE MARKING:**  
UK PROTECT

Reproduced from Ordnance Survey map with the permission of Ordnance Survey on behalf of the controller of Her Majesty's Stationery Office © Crown copyright (2019). All Rights reserved. NNB GenCo Licence: 0100060408

DRAWING GRID / COORDINATE SYSTEM:  
SITE LOCAL GRID  NATIONAL GRID OSGB36   
OTHER GRID  (To be defined in the contract project plan)

CONTRACT PROJECT PLAN DOC. REF. No:

**NOTES:**

**KEY :**

- Operational Site Perimeter Fence
- High Security Area Fence
- National Grid Substation Fence
- SZB Perimeter Fence
- Fenced Compound
- Public Footpath Realignment
- Proposed Northern Mound Approx to 11.00m

**NOTES :**

- Platform Level : +7.30m O.D
- This drawing shows the assumed site layout for the development consent order (DCO).
- For details of assumptions, open points & flexibility required in the DCO, see reference documents.

**REFERENCE DOCUMENTS**

TITLE	NUMBER
OPERATIONAL SITE LAYOUT UPDATES	SZC-SZ0100-XX-000-REP-100020
SZC LIST OF BUILDINGS	SZC-SZ0100-XX-000-REP-100039

REV.	DATE	PREPARED BY	CHECKED BY	STATUS	REASONS FOR REVISION	APPROVED BY
05	11/03/20	SB	DY	S2	UPDATED TO SUIT LATEST RD PLOT PLAN, CAR PARK, NO AREA & SITE ENTRANCE DETAILS.	BM
04	29/03/19	SB	CY	S2	BUILDINGS LAYOUT, PERMANENT CAR PARK & SZB AREAS UPDATED. REFER TO DOCUMENT NUMBER: SZC-SZ0100-XX-000-REP-100020	DY
03	23/08/18	SB	CY	S2	EMBANKMENTS TO SSS CROSSING & NORTHERN MOUND UPDATED.	DY
02	29/06/18	SB	CY	S2	ACCESS ROADS TO HHE & HTR UPDATED.	DY
01	08/03/18	SB	CY	S2	FOR INFORMATION ONLY	NT

CONTRACTOR COMPANY TRADE NAME : N/A

CONTRACTOR REF. No. : N/A

CONTRACT NUMBER : N/A

CONTRACTOR WBS CODE : N/A

QA RELATED  Yes  No

APPLICABILITY:  
1: Document related to Unit 1  
2: Document related to Unit 2  
9: Document that applies to buildings/systems common to Unit 1 & 2  
0: Documents that relate exclusively to buildings or systems that are common to the whole site (e.g. parking, ancillary buildings...)

NUCL/REP/EPR/UKX	BUILDING			
SZC (doc: SZ)	SYSTEM			
0	1	2	9	
X				

SCALE: 1:2000@A0

DESCRIPTION: **SIZEWELL C OPERATIONAL SITE LAYOUT ASSUMPTIONS FOR DCO**

SIZE: A0

PAGE: 1/1

DOCUMENT REFERENCE No.:

SZC	SZ0100	XX	000	DRW	100004
Project	Contract No. / Orig. Co	Asset / Zone	System / Building	Doc. type	Chrono No.

DOCUMENT SUB -TYPE: PLOT PLAN

EDF CLASSIFICATION CODE

SUBCONTRACTOR COMPANY TRADE NAME

SUBCONTRACTOR DOCUMENT REF. No

INTELLECTUAL PROPERTY OWNERSHIP: NNB: EDF: CONTRACTOR:

**UK PROTECTIVE MARKING:**  
UK PROTECT

**REACTOR CENTRELINE COORDINATES**

	UNIT 1	UNIT 2
LOCAL SITE COORDS	X(m) = 3000.000 Y(m) = 1000.000	X(m) = 3000.000 Y(m) = 1230.000
NATIONAL COORDS (OSGB 36)	X(m) = 647220.000 Y(m) = 263978.564	X(m) = 647220.000 Y(m) = 264208.643